

**TOWN OF LYMAN  
BOARD OF SELECTMEN  
PUBLIC HEARING NOTICE  
MONDAY, MAY 6<sup>TH</sup>, 2019  
6:20 PM  
LYMAN TOWN HALL  
11. SO. WATERBORO RD**

In accordance with Maine Law Title 23 Maine Revised Statutes § 3026, notice is hereby given that the Board of Selectmen of the Town of Lyman will hold a Public Hearing at the Lyman Town Hall, located at 11 So. Waterboro Road, Lyman, Me. at 6:20 pm on Monday, May 6<sup>th</sup>, 2019 to consider input from the general public for those portions of Walker Road depicted as "Area to Abutter" on the Plan Entitled "Road Reconstruction Project Walker Road, Lyman, Maine", attached hereto as Exhibit A.

Adjacent property owners possible affected by the discontinuance are as follows:

Tax Map 3 Lot 79	Rudolph J & Joanne C. Desilets Approximately 925 sq. ft. +/- Lying east of Pig Farm Road
Tax Map 3 Lot 91	Rudolph J. & Joanne C. Desilets Approximately 1,498 sq. ft. +/- Lying west of Pig Farm Road

No damages to adjacent property owners, it is a pre-negotiated term between the Town of Lyman and abutting owner(s), their heirs and assigns, which enables a better configuration of Walker Road West Segment.

No public easement shall be retained. However, should any public utilities be located within the discontinued area, the above referenced Maine statute indications "An easement for public utility facilities necessary to provide or maintain service remains in a discontinued town way regardless of whether a public easement is retained." Any relocation or disturbance of existing utilities in the discontinued area would be subject to communication with and approval by the affected utility companies.

Dated: April 16<sup>th</sup>, 2019



John Tibbetts, Chair



David Dulong, Vice-chair




Thomas Guillemette



Ralph Blackington

William Single

Municipal Officers  
Town of Lyman

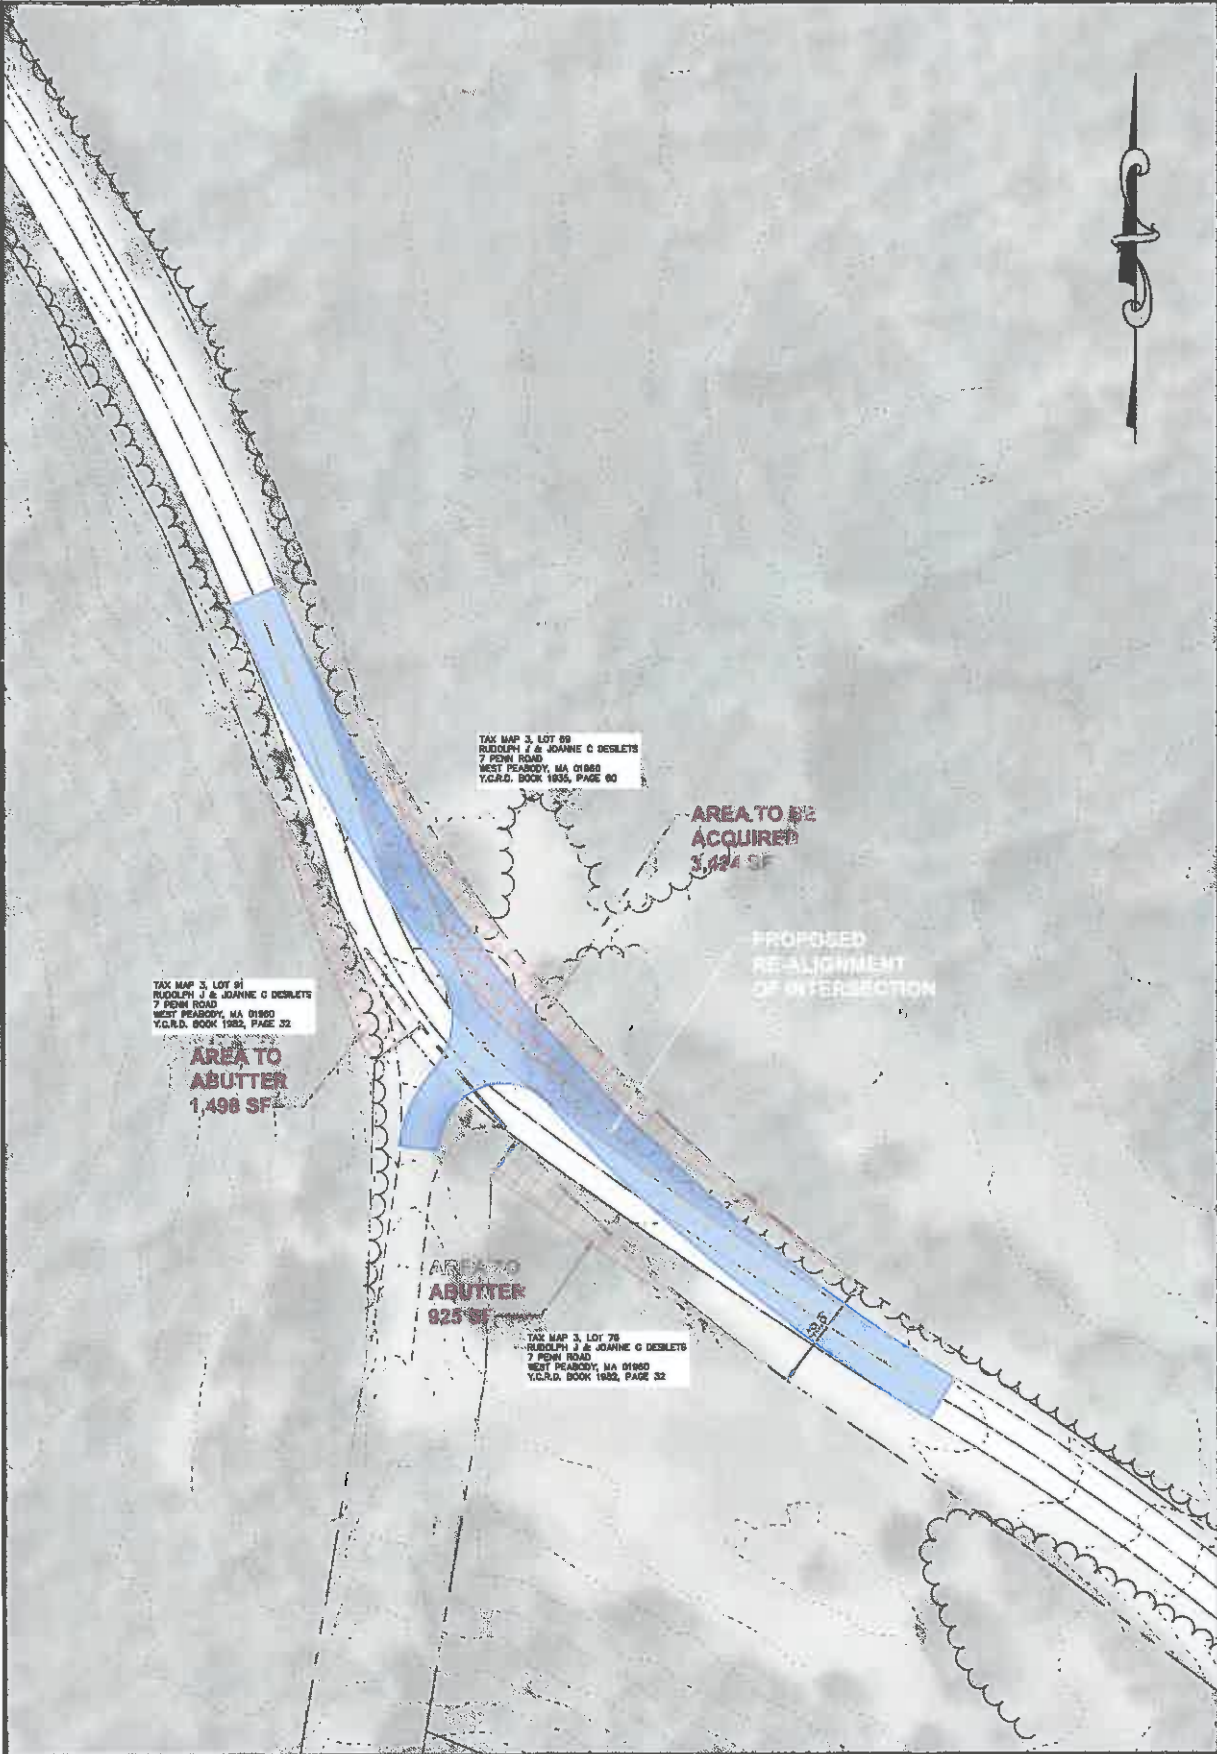

PROJECT TITLE: **ROAD RECONSTRUCTION PROJECT  
WALKER ROAD, LYMAN, MAINE**

SHEET TITLE: **WALKER ROAD, WEST SEGMENT  
CONCEPTUAL ROAD ALIGNMENT**

DWG: **1 OF 1**

JR: 12552.001

SCALE: 1"=50'

BY: BLQ

DATE: 2018-10-22

REV:

REV DATE:

