



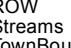
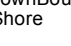
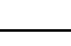


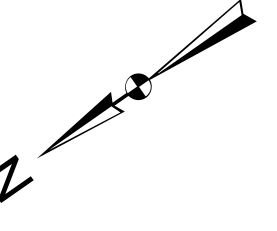





PROPERTY MAPS
TOWN OF LYMAN, MAINE




James H. Thomas
gisSolutions of Maine
Cumberland, Maine
jh@maine.rr.com



These maps are intended to be used for the purpose of Property Tax Assessments and should not be used for conveyances.
Revised to April 1st

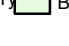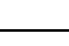Scale: 1 Inch = 500

-  Hooks
-  Matchline
-  ROW
-  Streams
-  Town Boundary
-  Shore
-  Subject Map
-  Bordering Map
-  Bordering Map
-  Bordering Map
-  Bordering Map
-  Bordering Map

2021

MAP: 05

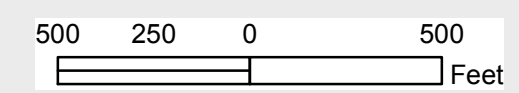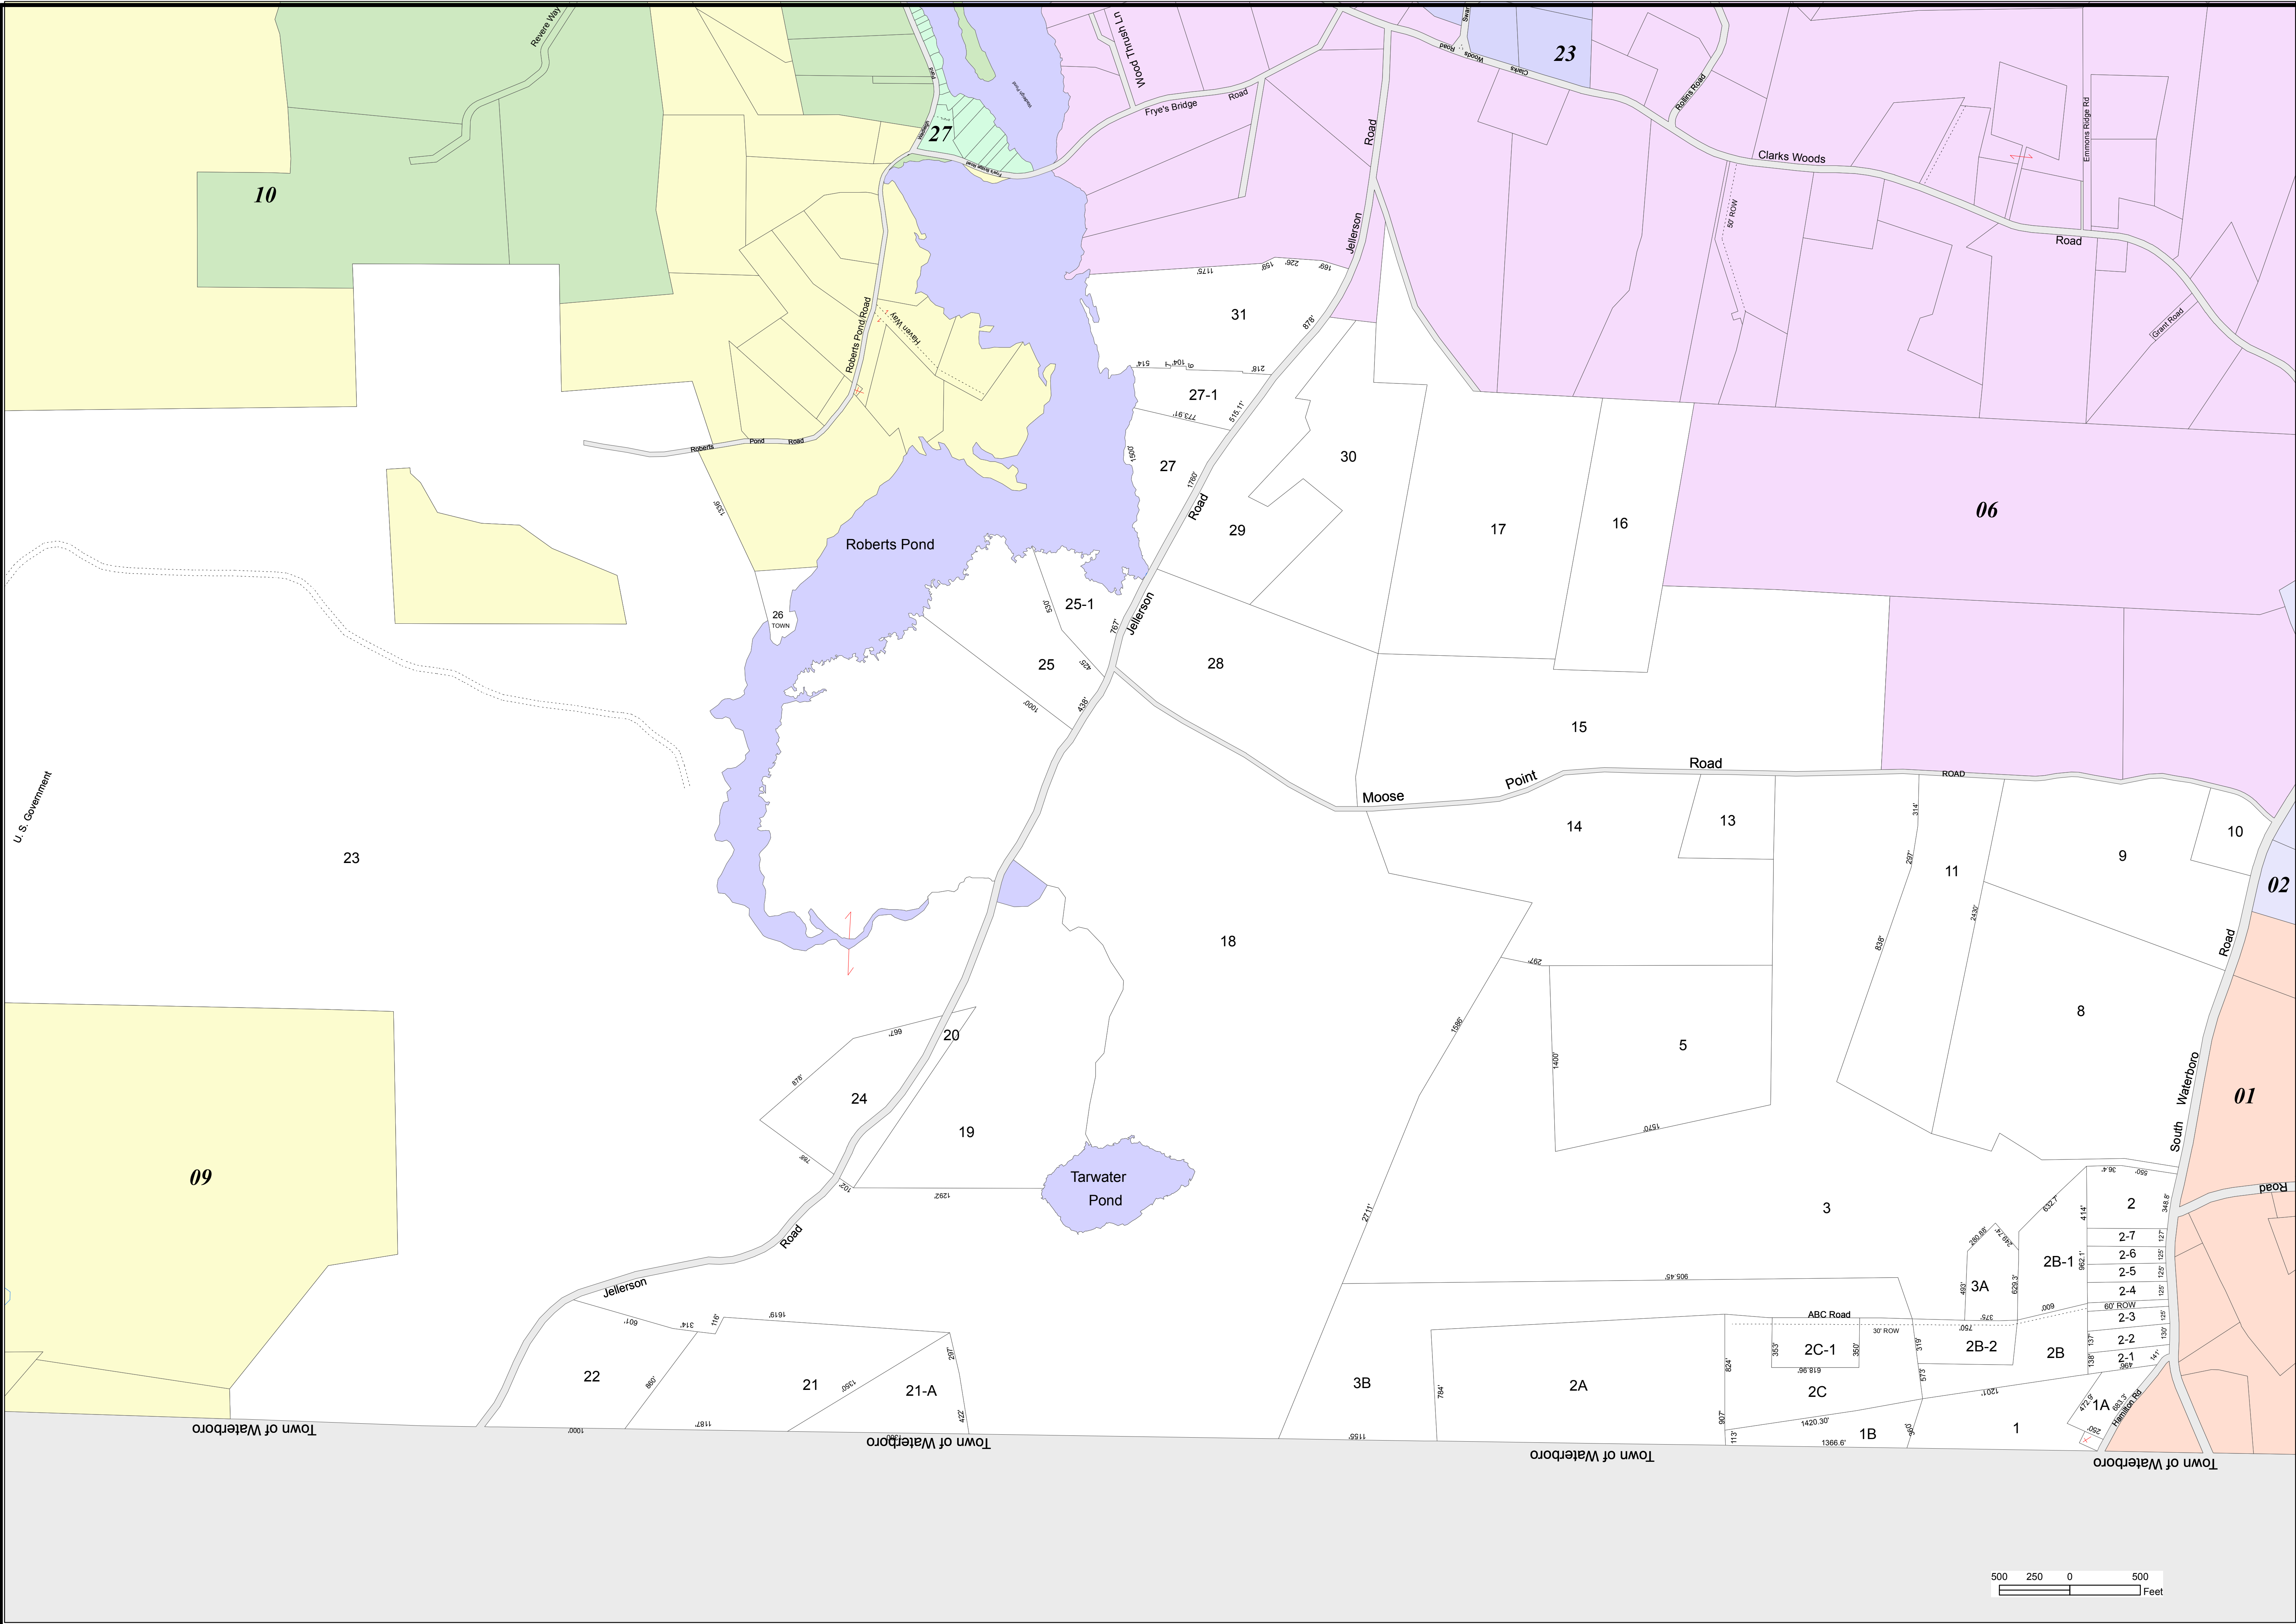

U.S. Government

10

23

27

31

27-1

27

25-1

25

28

26 TOWN

25

18

19

20

24

19

20

24

22

21

21-A

21

21-A

30

29

30

17

16

15

14

13

11

9

10

02

8

10

01

3

3A

2B-1

2-7

2-6

2-5

2-4

2-3

2-2

2-1

2B

2B-2

2B

1A

2C-1

2C

2C

1B

1

1A

1

1

1

1